



# 3 GRATES ARRAYED

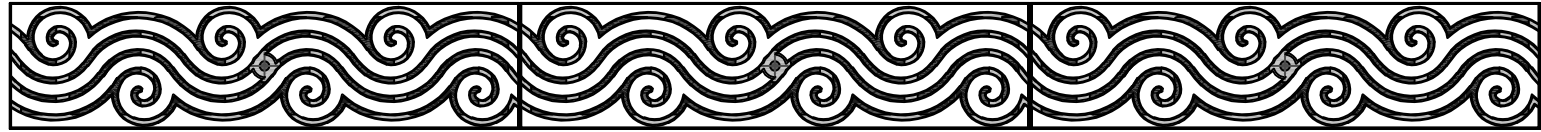

TOP

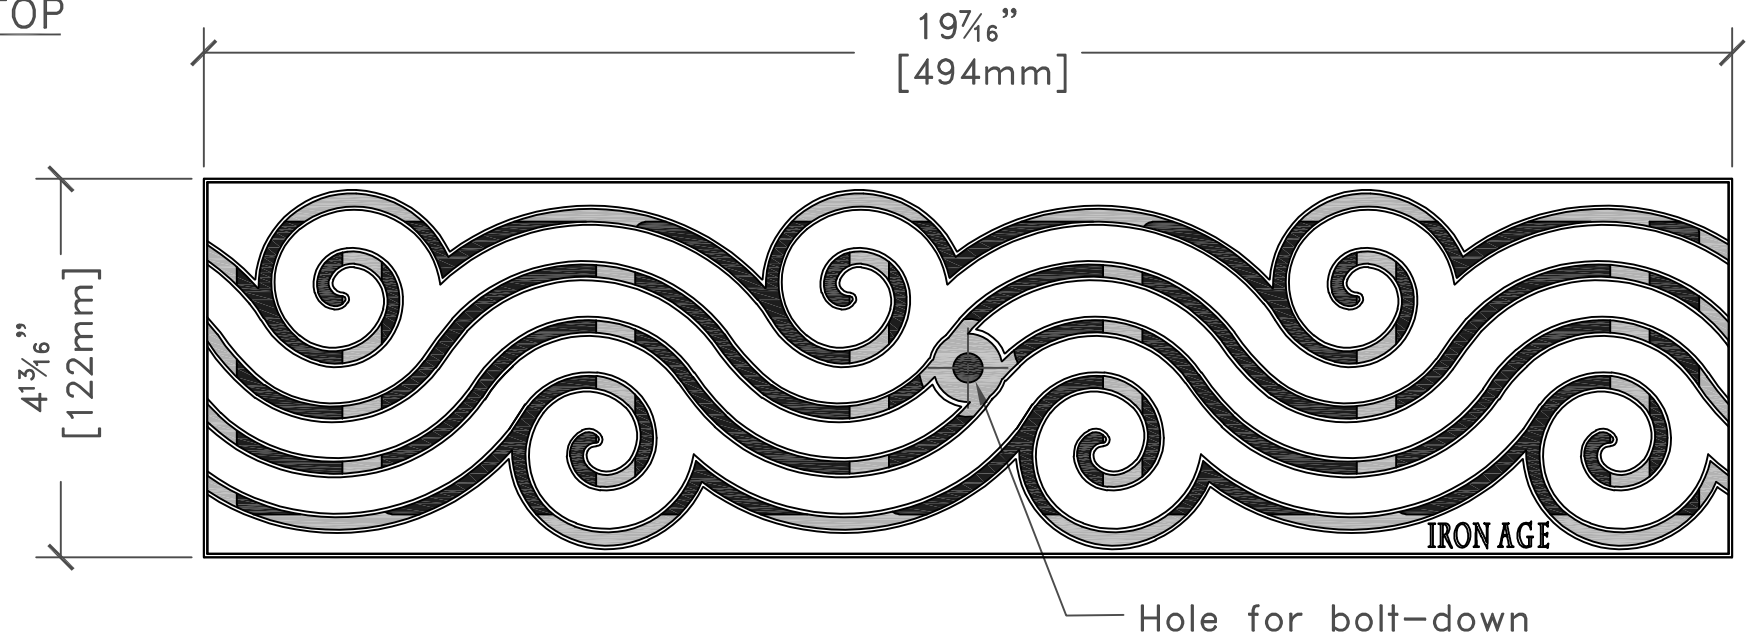

## NOTES:

1. Material: cast iron
2. Natural finish
3. Total thickness:  $\frac{13}{16}$ "
4. Free Drain Area: Approx. 13%
5. Fits drains manufactured by:
5. No openings greater than  $\frac{1}{4}$ "
6. Due to casting inconsistencies all dimensions are nominal.

ABT® PolyDrain®  
 ACO™ KlassikDrain- K100/K100S  
 MEADRAIN® 1000 Series

© 2007 Iron Age Designs

Registration Number:  
 VA 2-007-074

Supplied By:

**TRENCH DRAIN SUPPLY**

877-903-7246

www.trenchdrainsupply.com



**IRON AGE  
 DESIGNS**

2104 SW 152nd st #4 TEL 206.276.0925  
 Burien, WA 98166 FAX 206.257.0318  
 www.ironagedesigns.com

Argo 5"x20" Heel Proof Trench Grate drawn by: ...  
 scale: NTS  
 drawing no. ARG.A.05x20 date: 04/15/07